
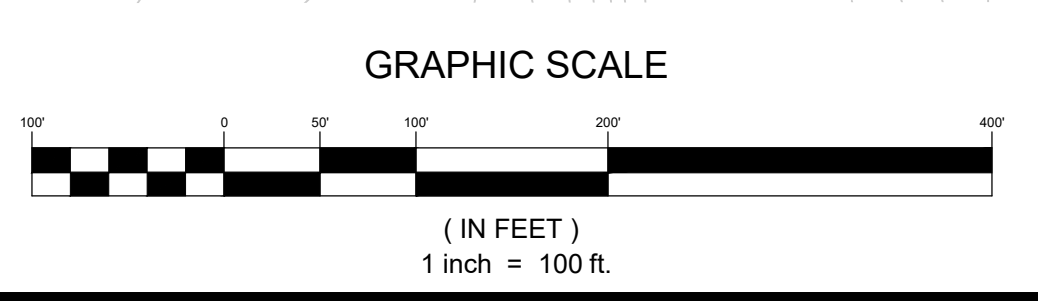
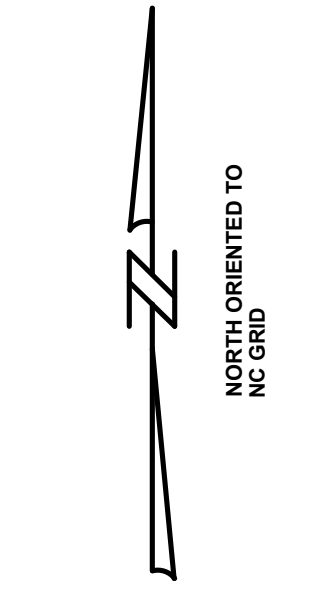


NO.	DATE	REVISION	BY
1	3/20/2020	REVISED PER STAFF COMMENTS	AJW
2	06/09/2020	REVISED PER STAFF COMMENTS	ZW
3	7/27/2020	PLAN REVISIONS	LH
4	7/15/2020	REVISIONS PER STAFF COMMENTS	ZW
5	08/25/2020	REVISIONS PER STAFF COMMENTS	SW

FOUNDERS POINT - CONDITIONAL DISTRICT
 SITE PLAN (2 OF 6)
FOUNDERS POINT
 PULTE HOME COMPANY, LLC
 CITY OF MONROE, NC

PROJECT INFORMATION	
PROJECT MANAGER:	MM
DESIGNED BY:	SH
DRAWN BY:	SH
PROJECT NUMBER:	HQ58.101
ORIGINAL DATE:	01/29/2020
SHEET:	2 OF 6

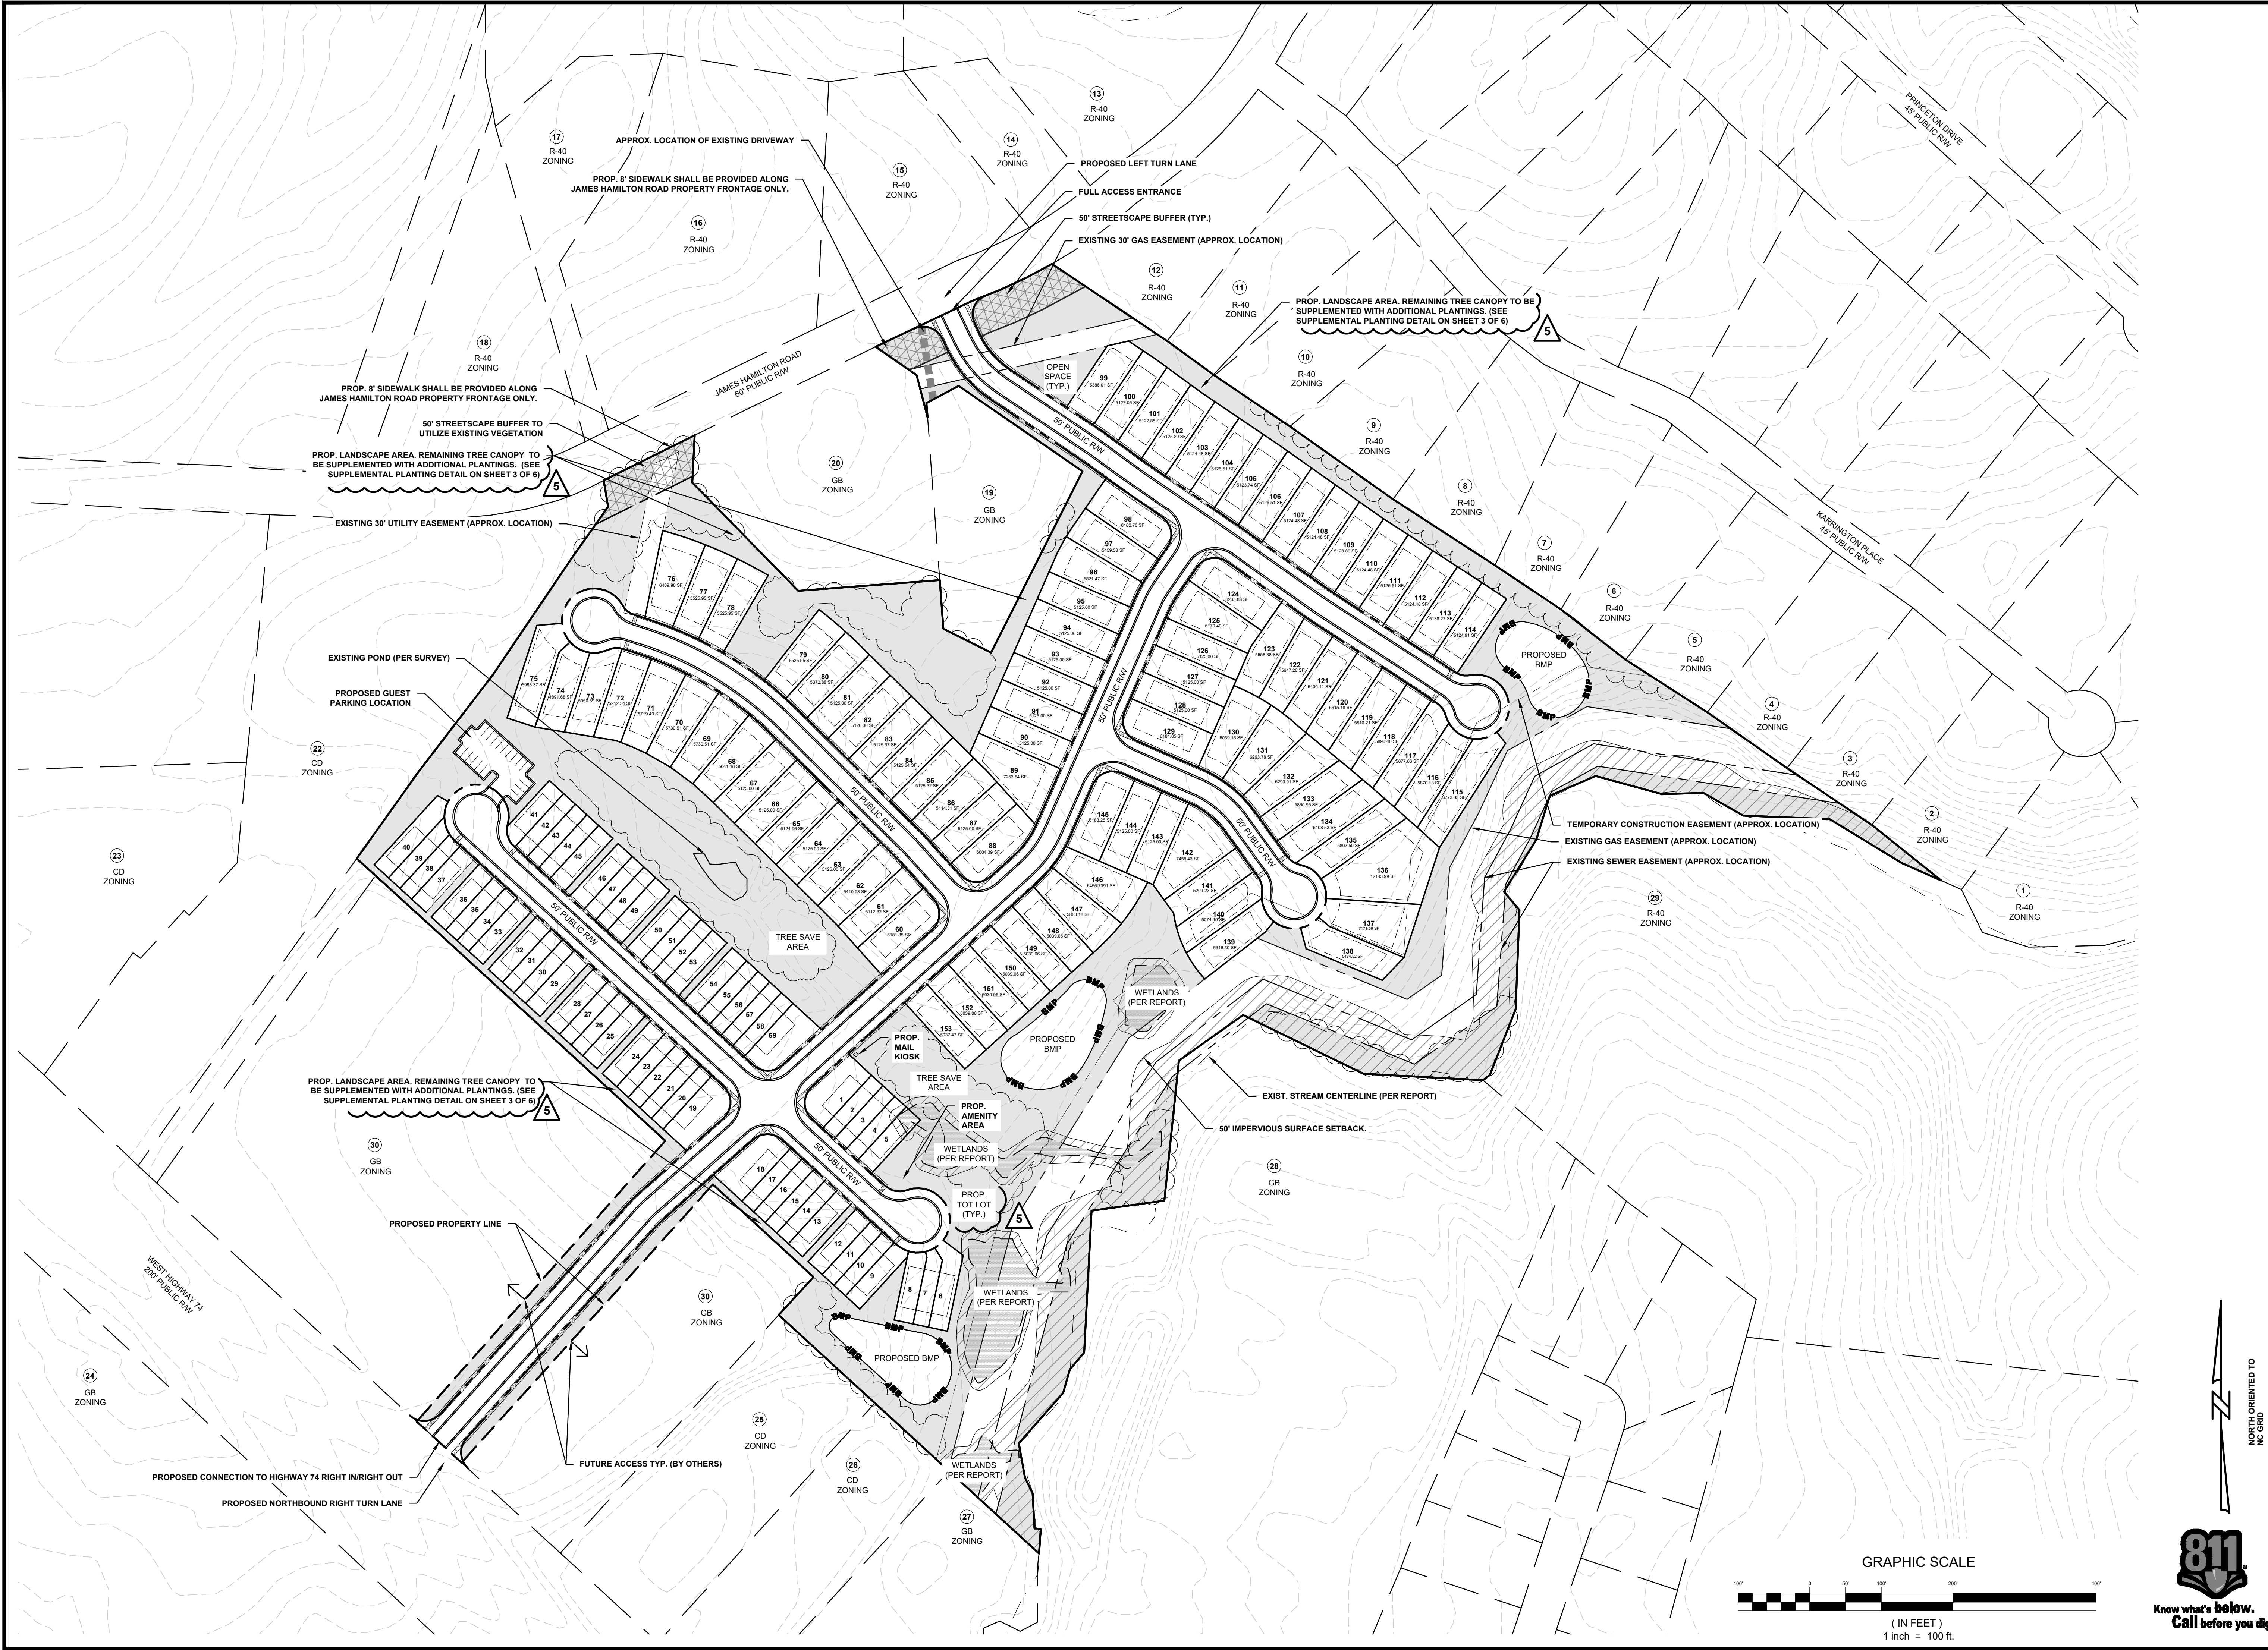

U:\2019 Projects (HYD26) - James Hamilton Road Site (Pulte)\Submittal Working Drawings\616 Reasoning Submittal\03\CD-6 SITE.dwg, 2 OF 6, window